

SQUARE FOOTAGES	
	SQ. FT.
1ST FLOOR	2791
2ND FLOOR	1159
TOTAL LIVING	3950


FRONT PORCH	41
REAR PORCH	186
GARAGE	726
TOTAL NON-LIVING	953

TOTAL FRAME	4903
-------------	------

TOTAL SLAB	3744
------------	------

REVISIONS	
1	
2	
3	
4	
5	
6	
7	
8	
9	
10	


6606 FM 1488, SUITE 148-107
MAGNOLIA, TEXAS 77354
www.royaltexan.com

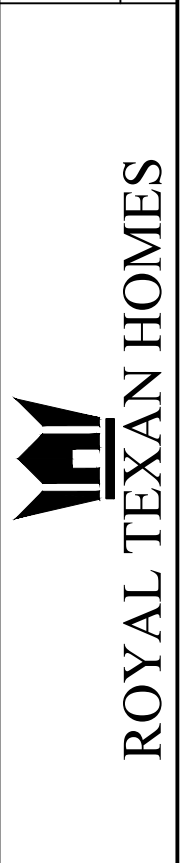

Homeowner's Name: 19134 Grandview
Homeowner's Signature of Approval:

Drawn By: A. CARLOS
Job Number: 18-009
Date: 09.13.18
Scale: 1/8" = 1'-0"
Sheet Number: 1 of 3
Floor Plan

SCHEMATIC PLAN

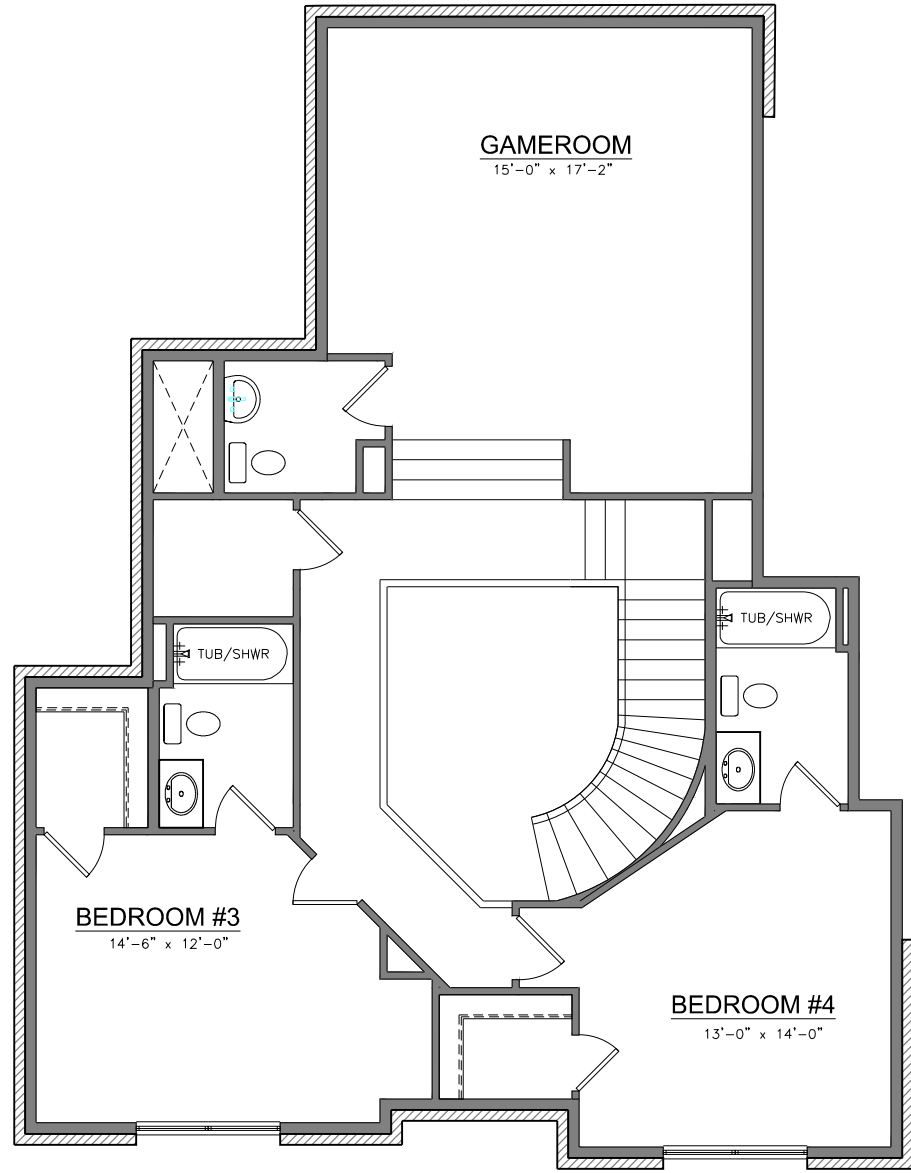

REVISIONS	
1	
2	
3	
4	
5	
6	
7	
8	
9	
10	

6606 FM 1488, SUITE 148-107
MAGNOLIA, TEXAS 77354
www.royaltexan.com



Homeowner's Name: 19134 Grandview
Homeowner's Signature of Approval:

SCHEMATIC PLAN

Drawn By: A. CARLOS
Job Number: 18-009
Date: 09.13.18
Scale: 1/8" = 1'-0"
Sheet Number: 2 of 3
Second Floor
Plan



REVISIONS

1	
2	
3	
4	
5	
6	
7	
8	
9	
10	

6606 FM 1488, SUITE 148-107
MAGNOLIA, TEXAS 77354

www.royaltexan.com



ROYAL TEXAN HOMES

Homeowner's Name: 19134 Grandview
Homeowner's Signature of Approval:

SCHEMATIC PLAN

Drawn By: A. CARLOS

Job Number: 18-009

Date: 09.13.18

Scale: 1/8" = 1'-0"

Sheet Number: 3 of 3

Exterior Elevations