


FIRST FLOOR

SQUARE FOOTAGES	
	SQ. FT.
1ST FLOOR	2680
2ND FLOOR	1144
TOTAL LIVING	3824
FRONT PORCH	165
REAR PORCH	234
2-CAR GARAGE	586
TOTAL NON-LIVING	985
TOTAL FRAME	4809
TOTAL SLAB	3665

1	
2	
3	
4	
5	
6	
7	
8	
9	
10	
2513 INTERSTATE 45 S SPRING, TEXAS 77354 www.royaltexan.com	
ROYAL TEXAN HOMES  CUSTOM BUILDER	
Homeowner's Name:	
Homeowner's Signature of Approval:	
ARMADA	MARKETING
Drawn By: H4	
Job Number:	
Date:	
Scale: 1/8" = 1'-0"	
Sheet Number: 1 of 8	
Floor Plan Plan	

SECOND FLOOR PLAN

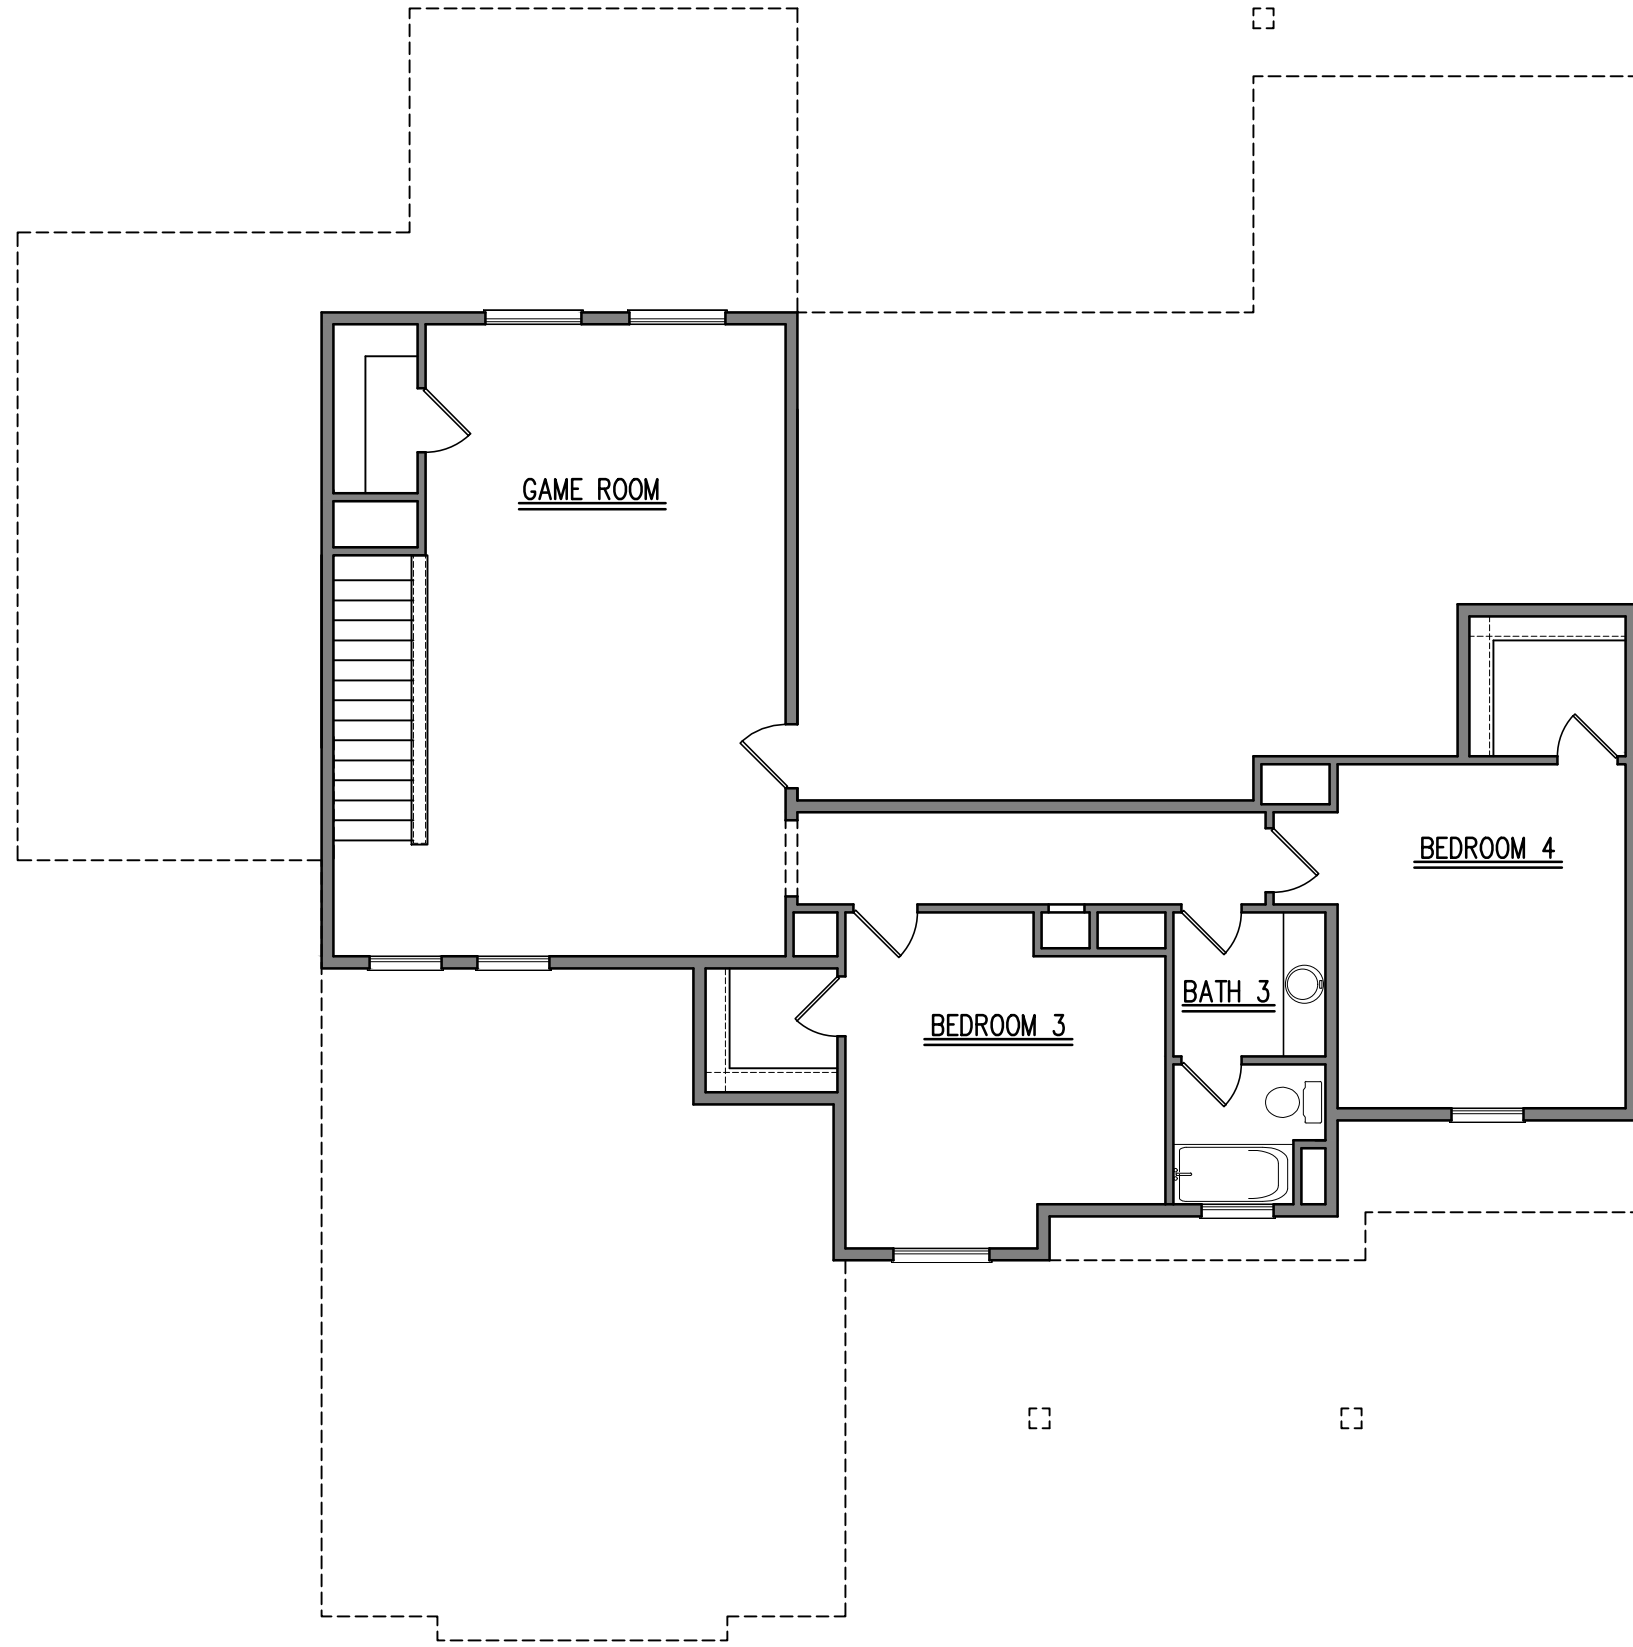

1	
2	
3	
4	
5	
6	
7	
8	
9	
10	

2513 INTERSTATE 45 S SPRING, TEXAS 77354	www.royaltexan.com
---	--------------------

ROYAL TEXAN HOMES
CUSTOM BUILDER

Homeowner's Name:	
Homeowner's Signature of Approval:	
ARMADA	
MARKETING	

Drawn By: H4


Job Number:

Date:

Scale: 1/8" = 1'-0"

Sheet Number: 2 of 8

Floor Plan
Plan

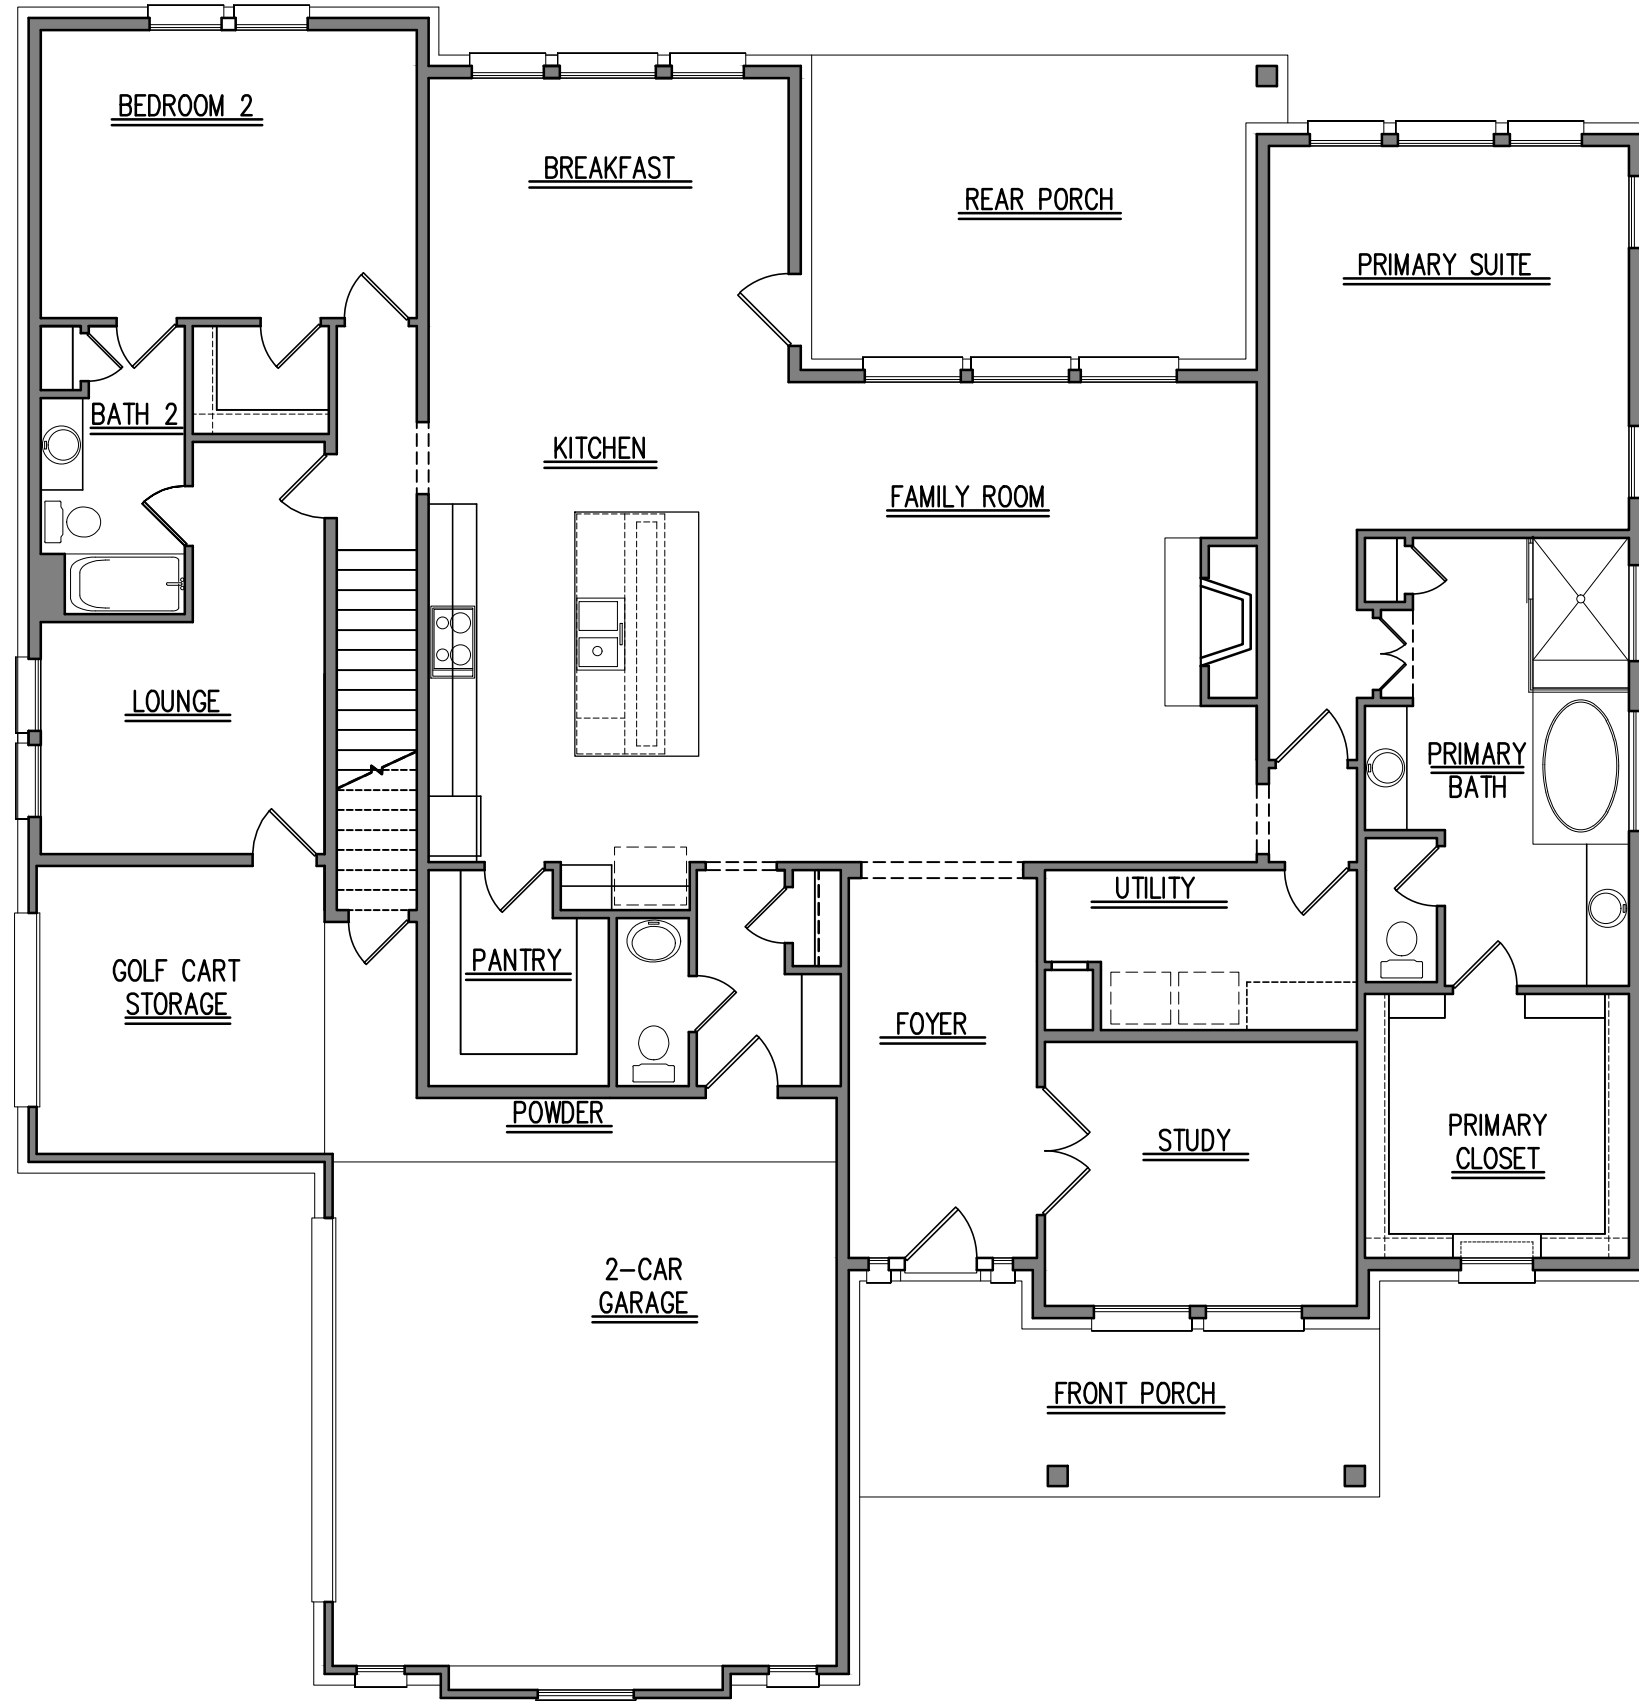

SQUARE FOOTAGES	
	SQ. FT.
1ST FLOOR	2817
2ND FLOOR	1144
TOTAL LIVING	3961
FRONT PORCH	165
REAR PORCH	234
2-CAR & GOLF CART GARAGE	745
TOTAL NON-LIVING	1144
TOTAL FRAME	5105
TOTAL SLAB	3961

OPTIONAL GOLF CART GARAGE AND LOUNGE

1	
2	
3	
4	
5	
6	
7	
8	
9	
10	

2513 INTERSTATE 45 S
SPRING, TEXAS 77354
www.royaltexan.com


ROYAL TEXAN HOMES
CUSTOM BUILDER

Homeowner's Name:
Homeowner's Signature of Approval:

ARMADA
MARKETING

Drawn By: H4

Job Number:
Date:
Scale: 1/8" = 1'-0"
Sheet Number: 3 of 8
Floor Plan
Plan

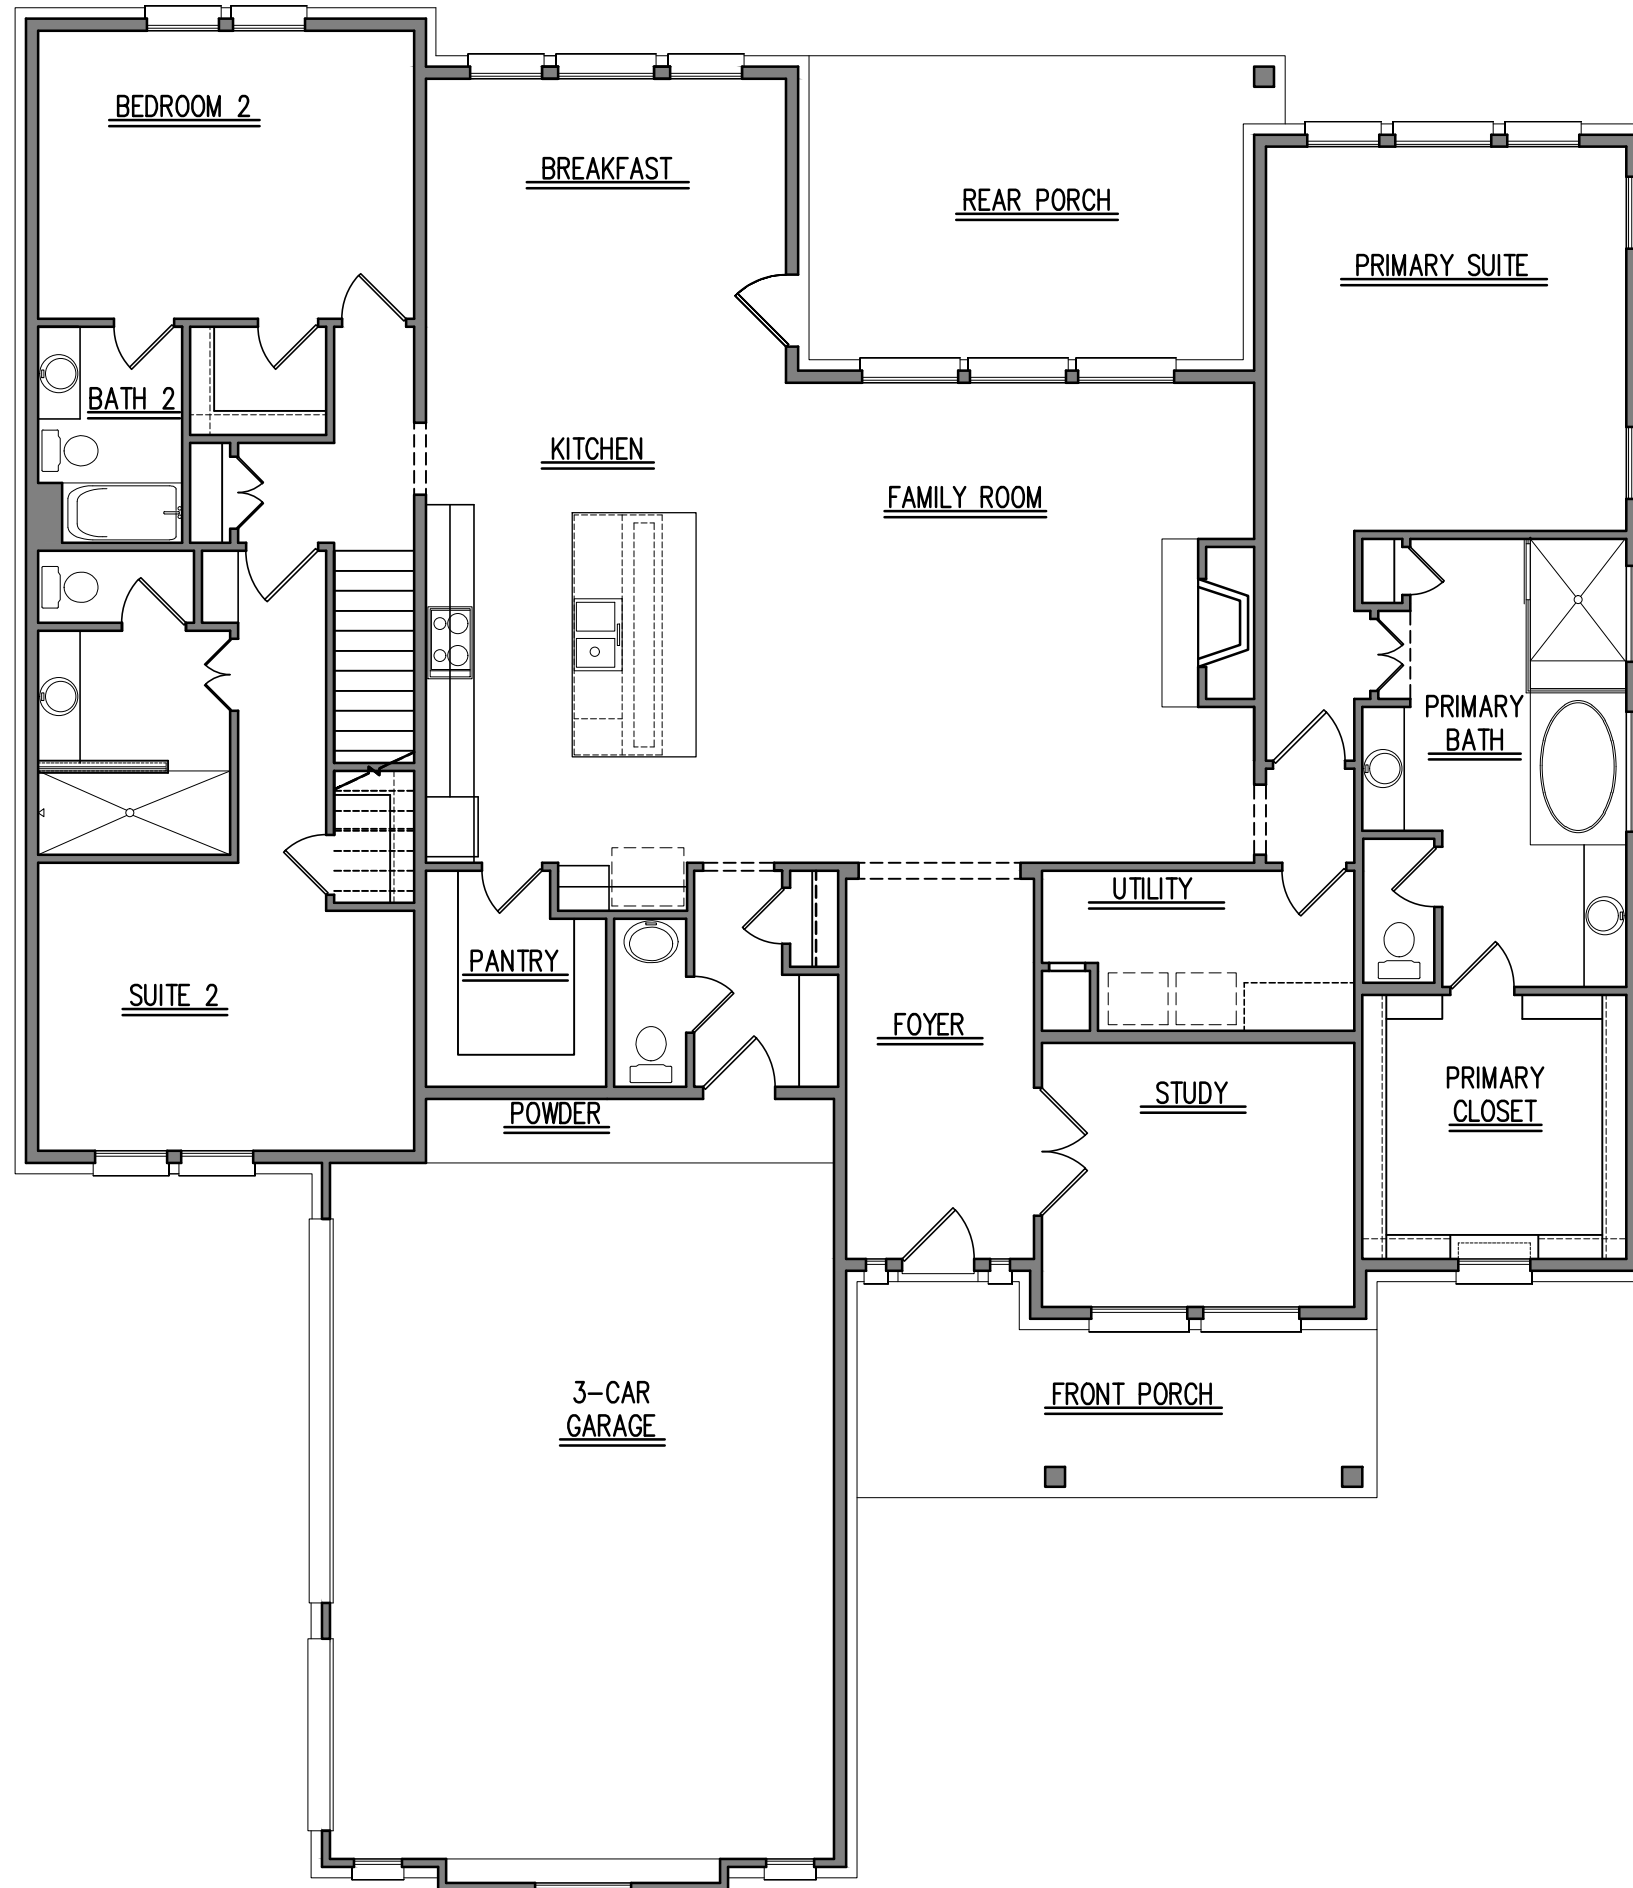

SQUARE FOOTAGES	
	SQ. FT.
1ST FLOOR	3058
2ND FLOOR	1144
TOTAL LIVING	4202
FRONT PORCH	165
REAR PORCH	234
3-CAR GARAGE	725
TOTAL NON-LIVING	1124
TOTAL FRAME	5326
TOTAL SLAB	4182

OPTIONAL SUITE AND 3-CAR GARAGE

1	
2	
3	
4	
5	
6	
7	
8	
9	
10	

2513 INTERSTATE 45 S
SPRING, TEXAS 77354
www.royaltexan.com


ROYAL TEXAN HOMES
CUSTOM BUILDER

Homeowner's Name:
Homeowner's Signature of Approval:

ARMADA
MARKETING

Drawn By: H4


Job Number:
Date:
Scale: 1/8" = 1'-0"
Sheet Number: 4 of 8
Floor Plan
Plan

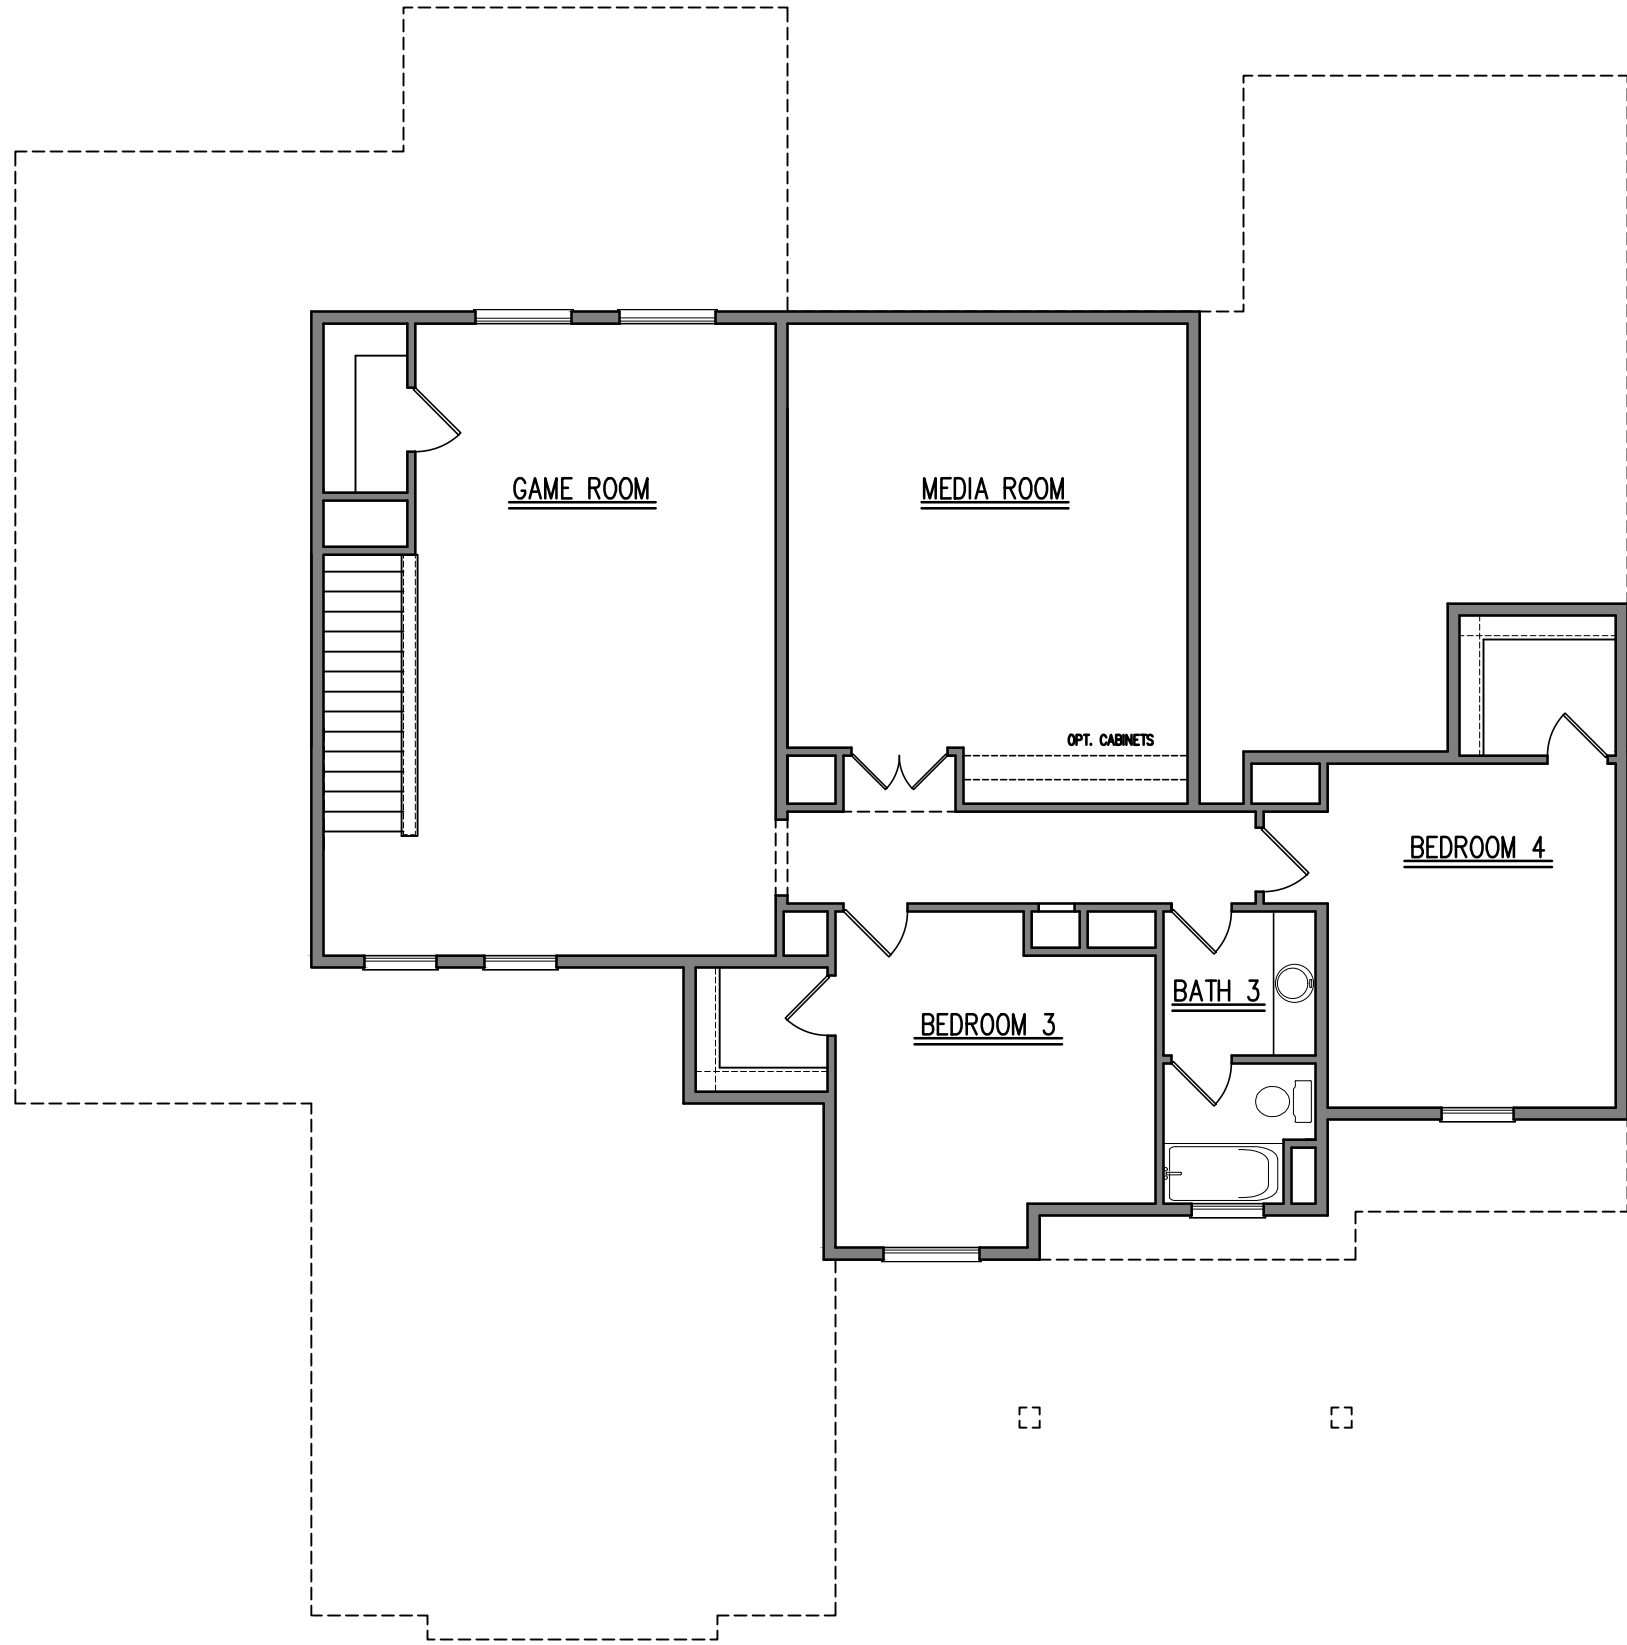

OPTIONAL MEDIA ROOM +345 SQFT


1	
2	
3	
4	
5	
6	
7	
8	
9	
10	
2513 INTERSTATE 45 S SPRING, TEXAS 77354	
www.royaltexan.com	
ROYAL TEXAN HOMES	
CUSTOM BUILDER	
	
Homeowner's Name:	
Homeowner's Signature of Approval:	
ARMADA	
MARKETING	
Drawn By: H4	
Job Number:	
Date:	
Scale: 1/8" = 1'-0"	
Sheet Number: 5 of 8	
Floor Plan Plan	

OPTIONAL BEDROOM 5 +311 SQFT

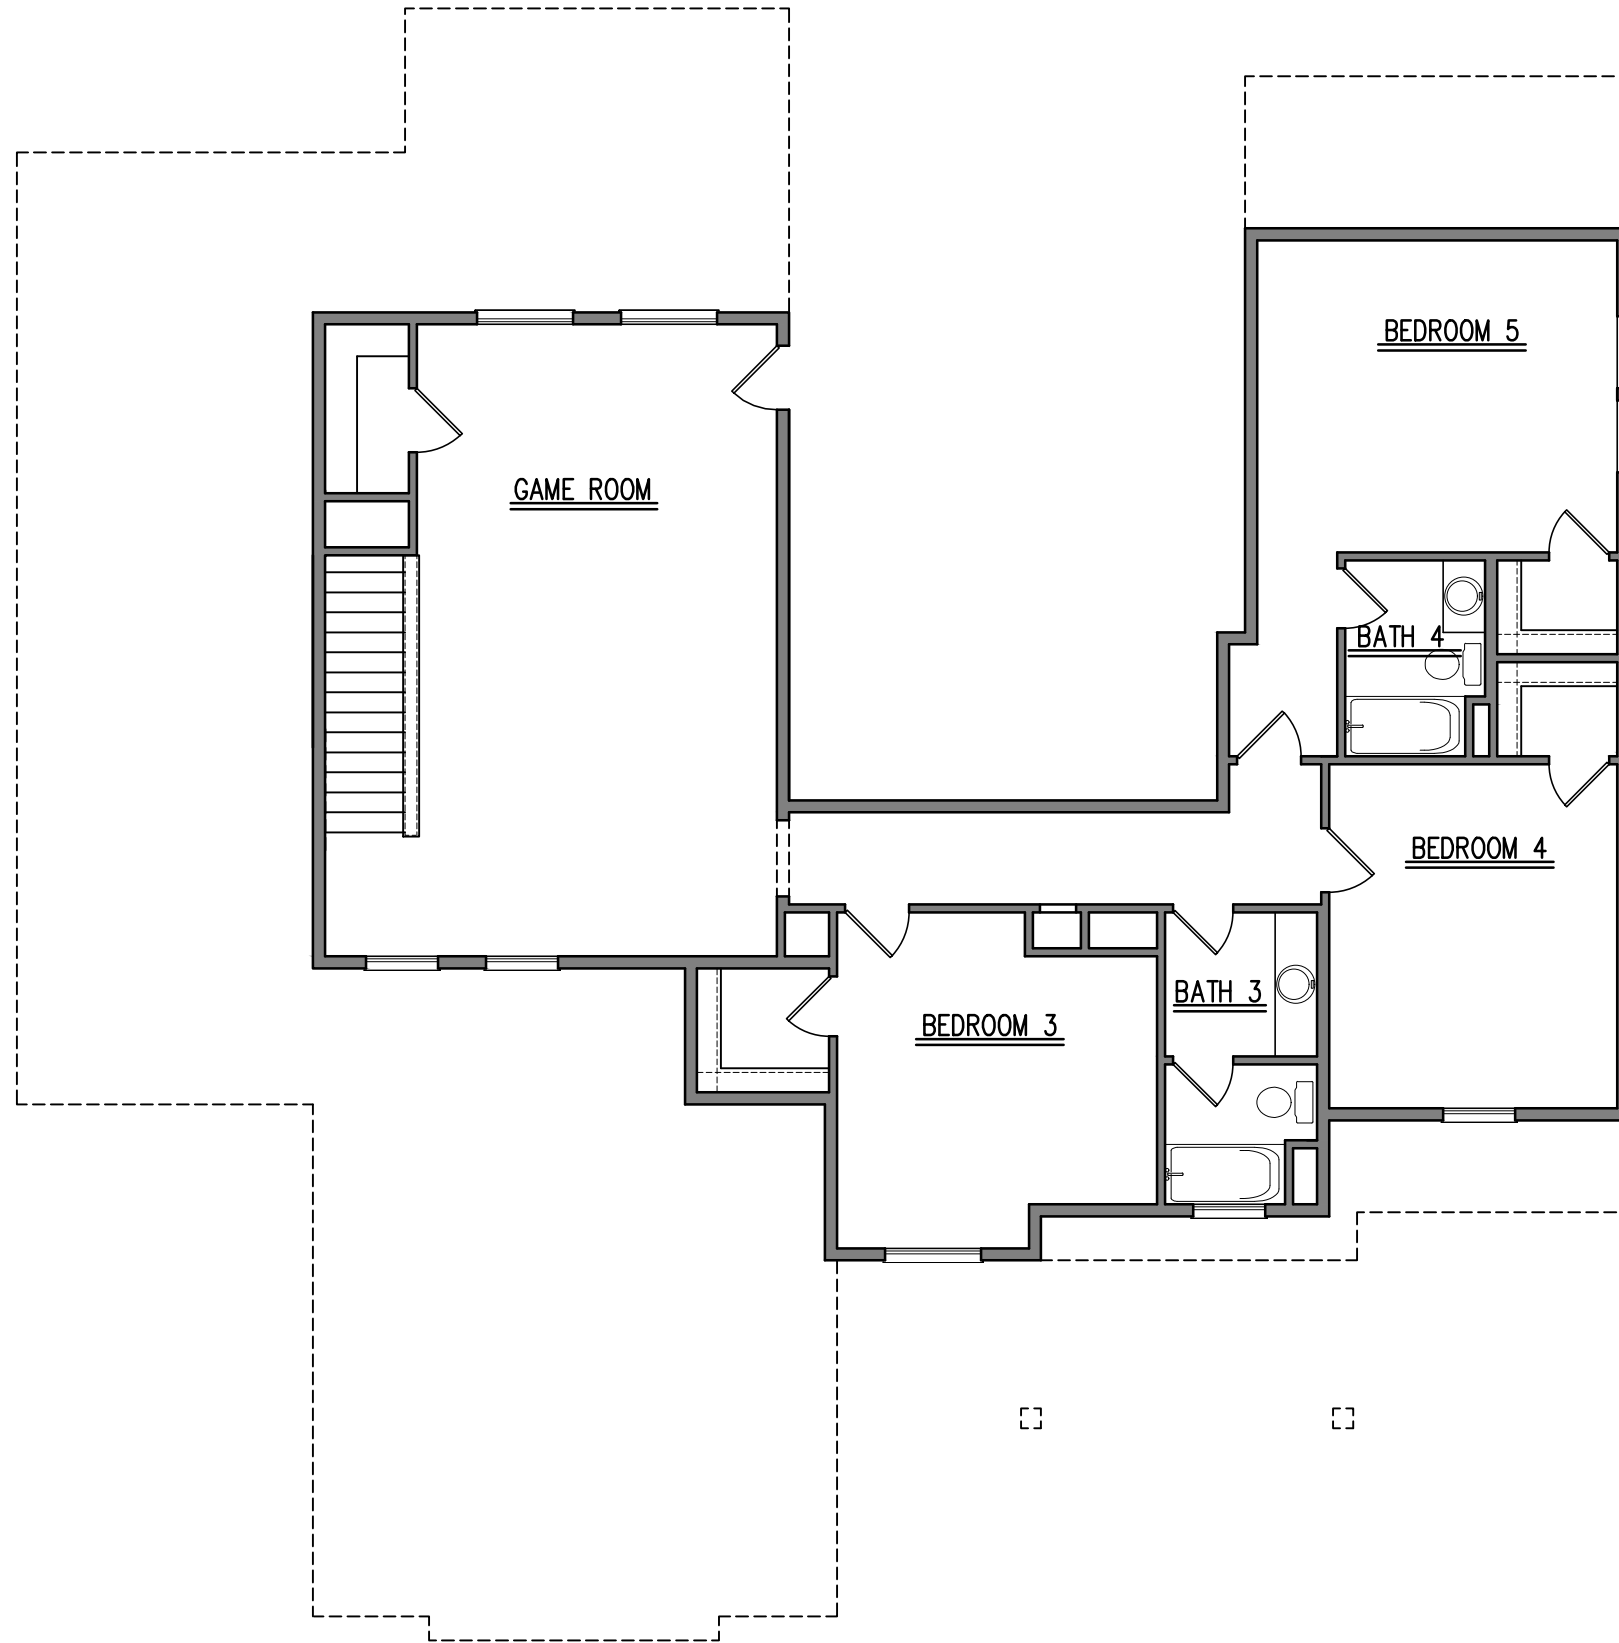

1	
2	
3	
4	
5	
6	
7	
8	
9	
10	
2513 INTERSTATE 45 S SPRING, TEXAS 77354	
www.royaltexan.com	
ROYAL TEXAN HOMES	
CUSTOM BUILDER	
	
Homeowner's Name:	
Homeowner's Signature of Approval:	
Drawn By: H4	
Job Number:	
Date:	
Scale: 1/8" = 1'-0"	
Sheet Number: 6 of 8	
Floor Plan Plan	

OPTIONAL STUDY

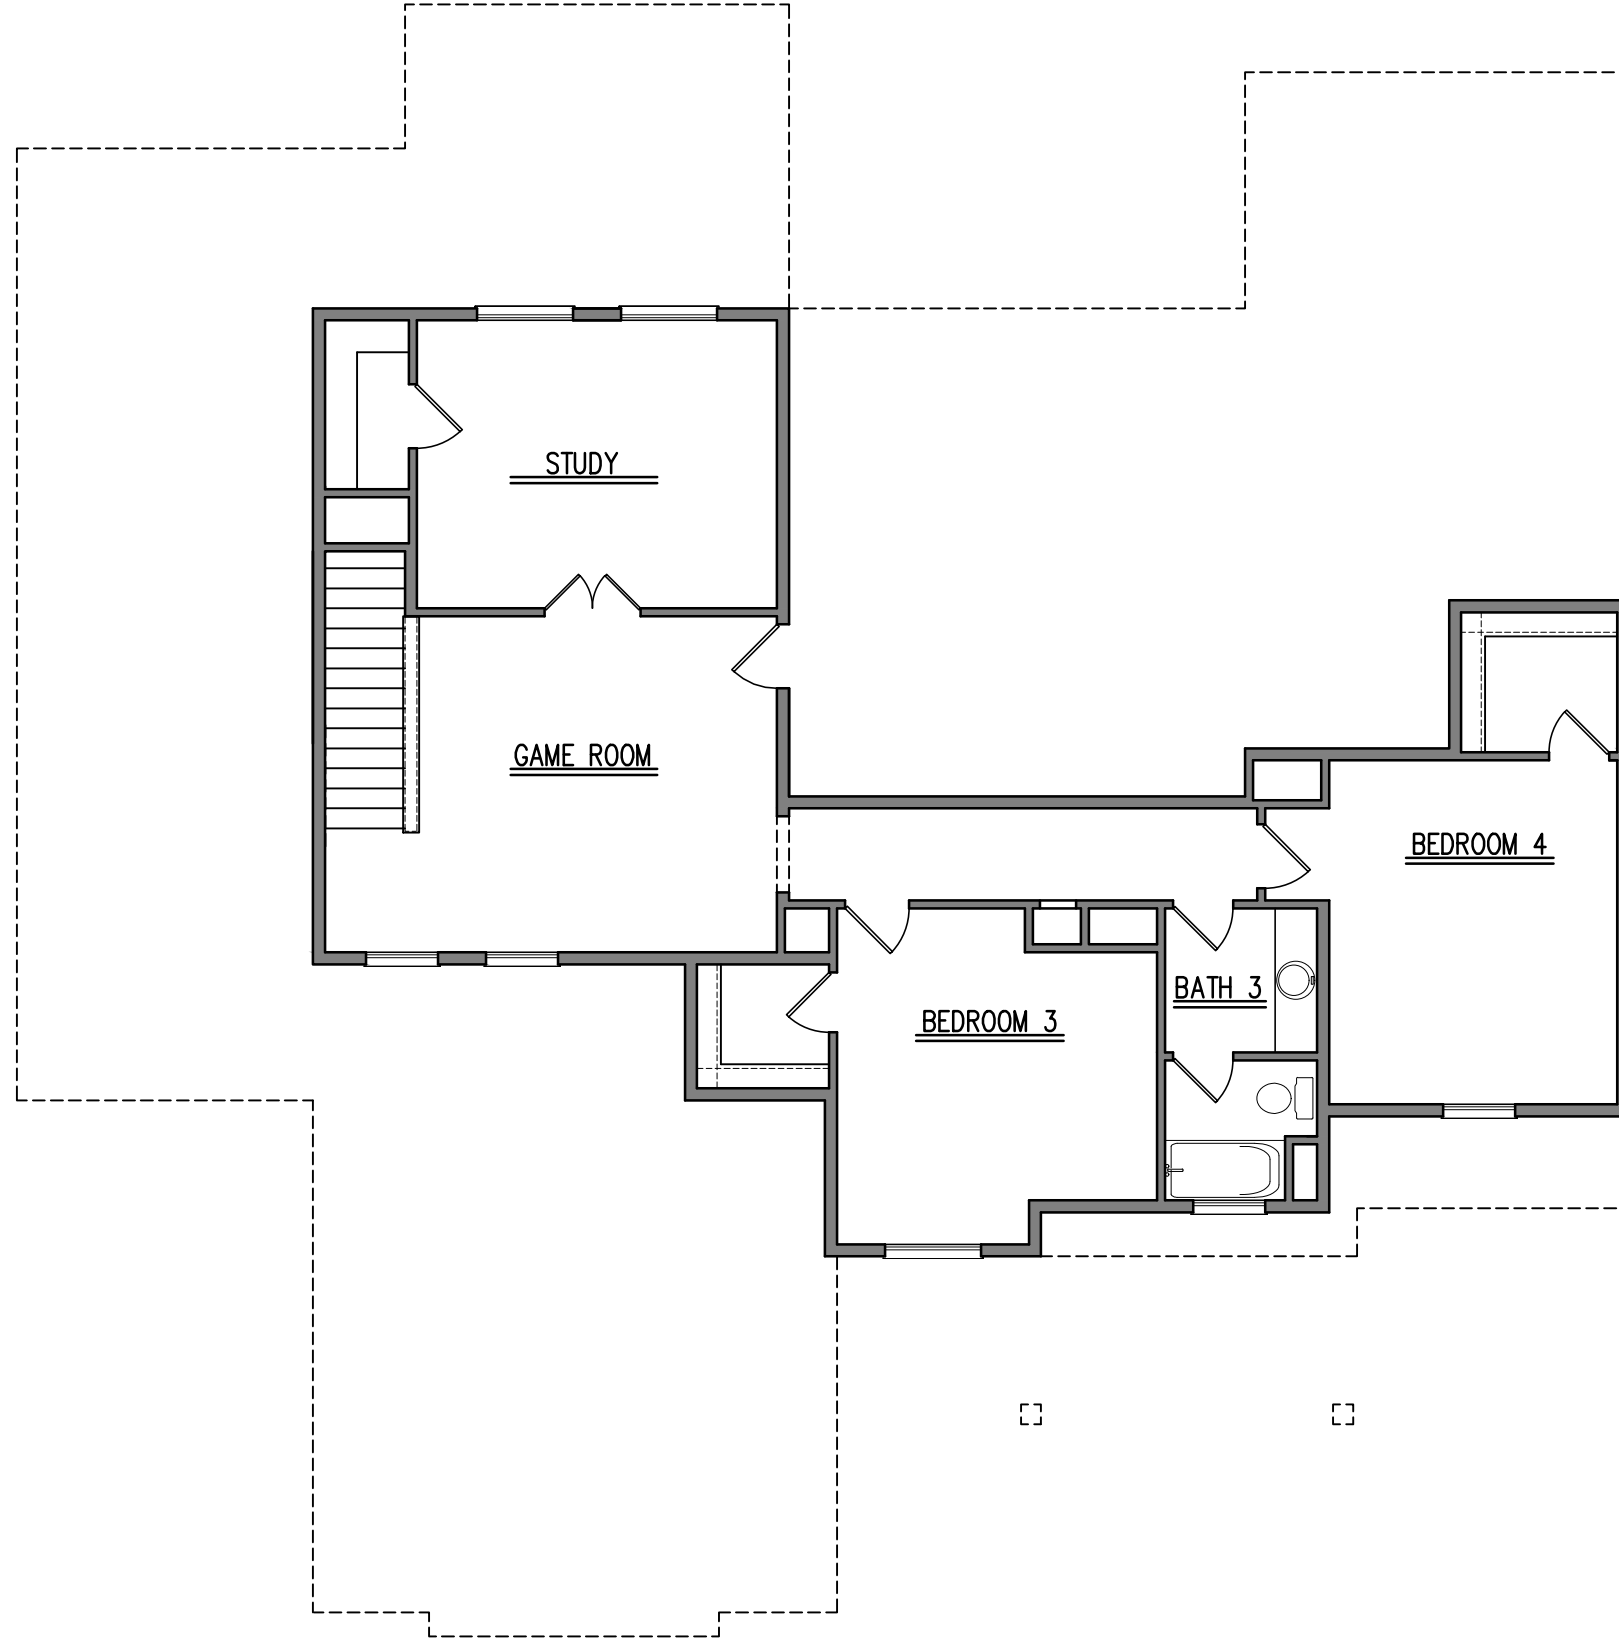

1	
2	
3	
4	
5	
6	
7	
8	
9	
10	
2513 INTERSTATE 45 S SPRING, TEXAS 77354 www.royaltexan.com	
ROYAL TEXAN HOMES CUSTOM BUILDER	
Homeowner's Name:	
Homeowner's Signature of Approval:	
Drawn By:	H4
Job Number:	
Date:	
Scale:	1/8" = 1'-0"
Sheet Number:	7 of 8
Floor Plan Plan	





CRAFTSMAN

1
2
3
4
5
6
7
8
9
10

2513 INTERSTATE 45 S
 SPRING, TEXAS 77354
www.royaltexan.com

ROYAL TEXAN HOMES
 CUSTOM BUILDER

Homeowner's Name:	
Homeowner's Signature of Approval:	
Drawn By:	H4
Job Number:	
Date:	
Scale:	1/8" = 1'-0"
Sheet Number:	8 of 8
Floor Plan Plan	



ARMADA
 MARKETING